

andersons 




Crossways, Stevens Lane, Bannister Green

£600,000 Offers in Excess of

Potential to extend or a development plot with outline planning permission already granted for 3 detached houses on the outskirts of Felsted Village.

Quality from home to home

andersonsproperty.com

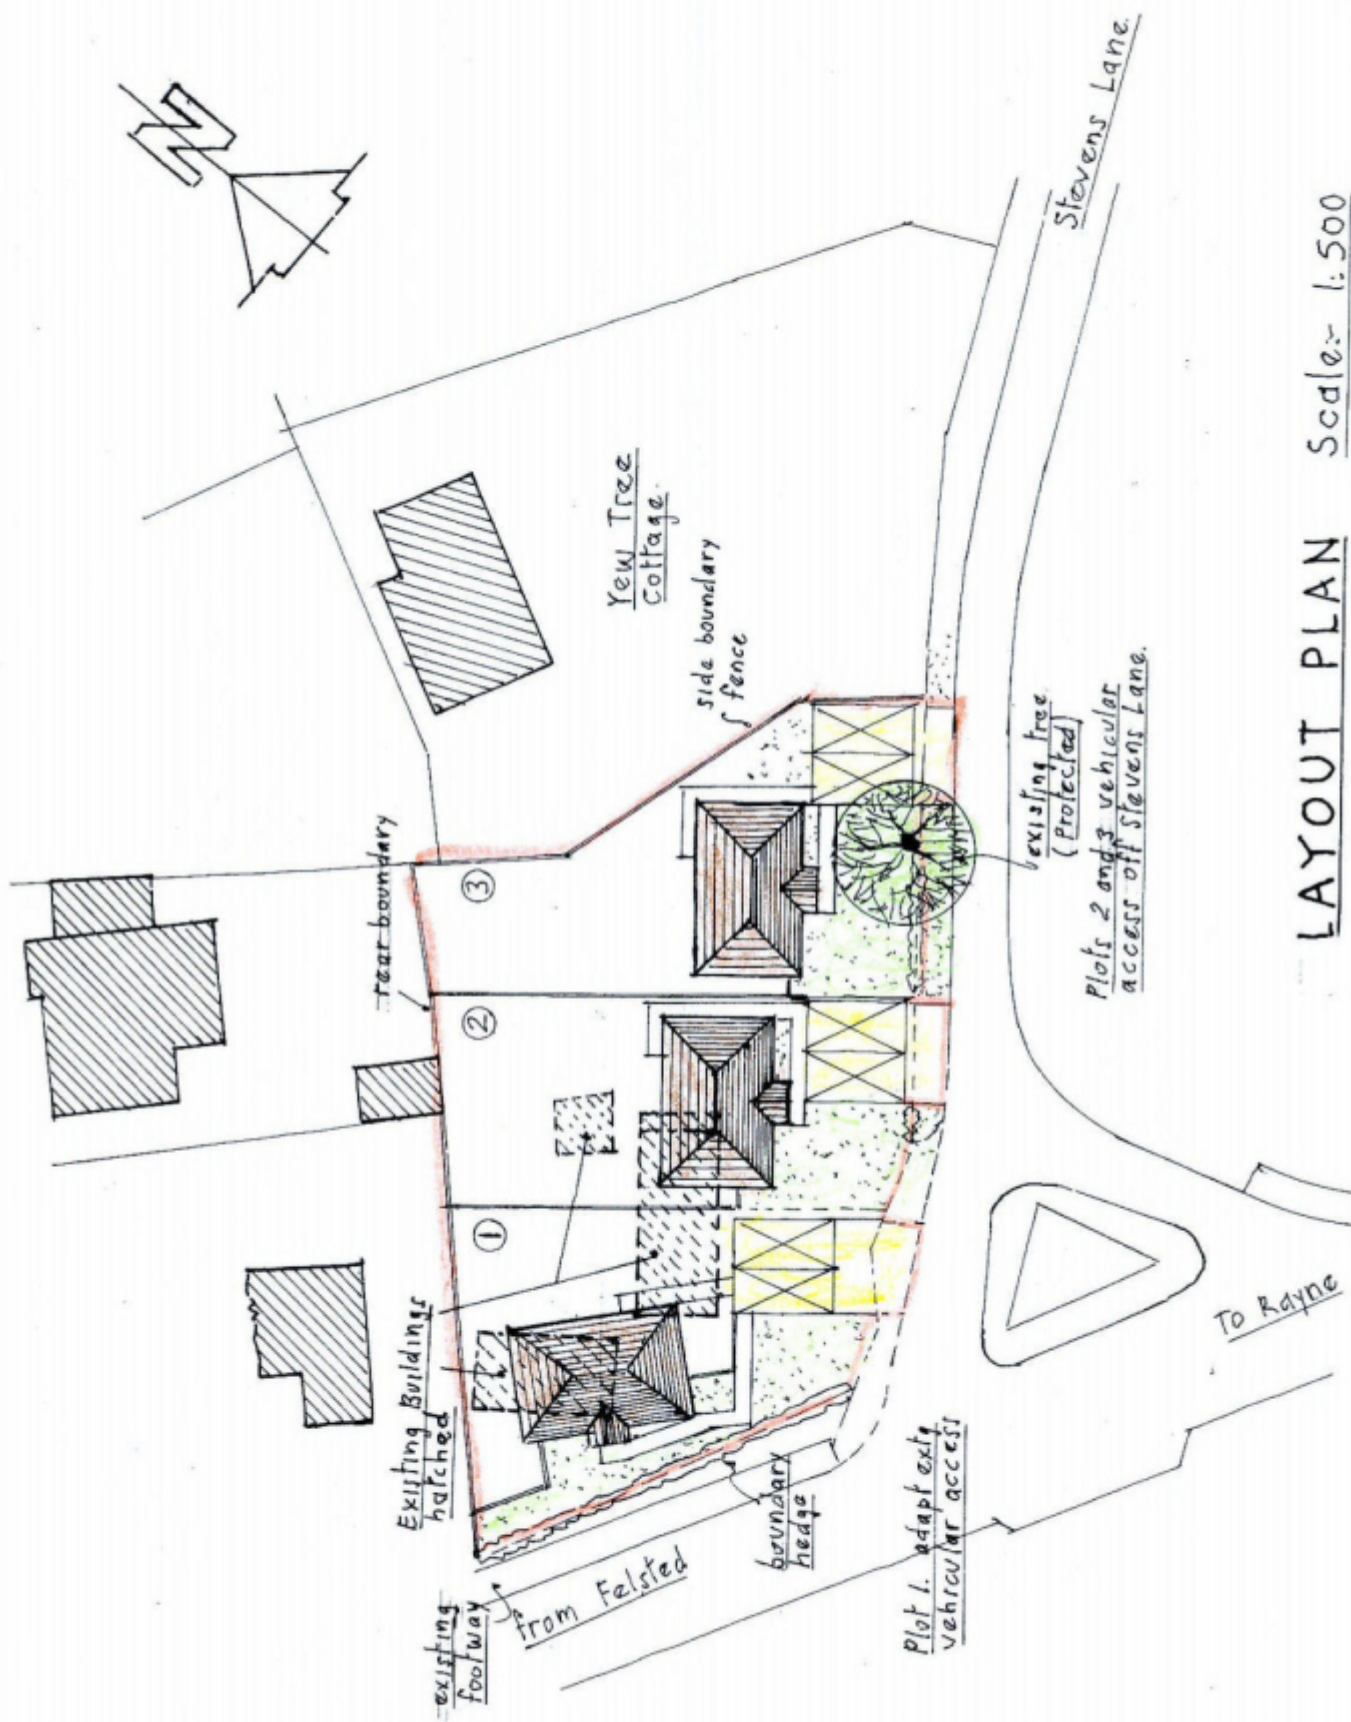

LAYOUT PLAN Scale:- 1:500

Crossways, Stevens Lane, Bannister Green

£600,000 Offers in Excess of

Overview Summary

Potential to extend or a development plot with outline planning permission already granted for 3 detached houses on the outskirts of Felsted Village.

Key features

Local area

As a community Felsted has a lot to offer. Most popular for its Prep and Public schools the local amenities cater for all your daily needs. Various clubs and activities to suit all ages, public transport to nearby larger towns for their wider selection of shopping and leisure facilities and main line rail link to London Liverpool Street. The A120 for its connection to M11 and A12 is a few minutes drive and Stansted airport is approximately 8 miles to the West.

Schools & Transport

Further Details

Tenure: Freehold

Outline planning Granted under Uttlesford District Council

Planning Number UTT/24/0604/OP

Felsted office: 01371 822122

AGENTS NOTES: These particulars have been prepared in all good faith to give a fair overall view of the property, but should NOT be relied upon as statements of fact. If any points are particularly relevant to your interest in the property please ask for further information. We have not tested any services, appliances, equipment or facilities and nothing in these particulars shall be deemed to be a statement that they are in good working order or that the property is in good structural condition or otherwise. It should not be assumed that any of the contents, furnishings/furniture etc. photographed are included in the sale, nor that the property remains as displayed in the photograph/s. No assumptions should be made with regard to parts of the property that have not been photographed. Any areas, measurements or distances referred to are given as a GUIDE ONLY and are not precise. It should not be assumed that the property has all the necessary planning permissions, building regulations or other consents, and where any reference is made to planning permissions or potential uses such information is given in good faith. Purchasers must satisfy themselves by inspection or otherwise regarding the items mentioned above and as to the correctness of each of the statements contained in these particulars. The information in these particulars is given without responsibility on the part of Andersons or their Clients. The particulars do not form any part of an offer or a contract and neither Andersons nor its employees has any authority to make or give any representations or warranty whatsoever in relation to this property.









a • The Village Braintree Road, Felsted, Essex CM6 3DJ
t • 01371 822122 e • felsted@andersonsproperty.com

andersonsproperty.com